
This drawing is indicative only and not for construction. This detail depicts Nurajack products and components for correct use.


All other elements are typical only - refer to the designer. Always refer to original colour details when printing



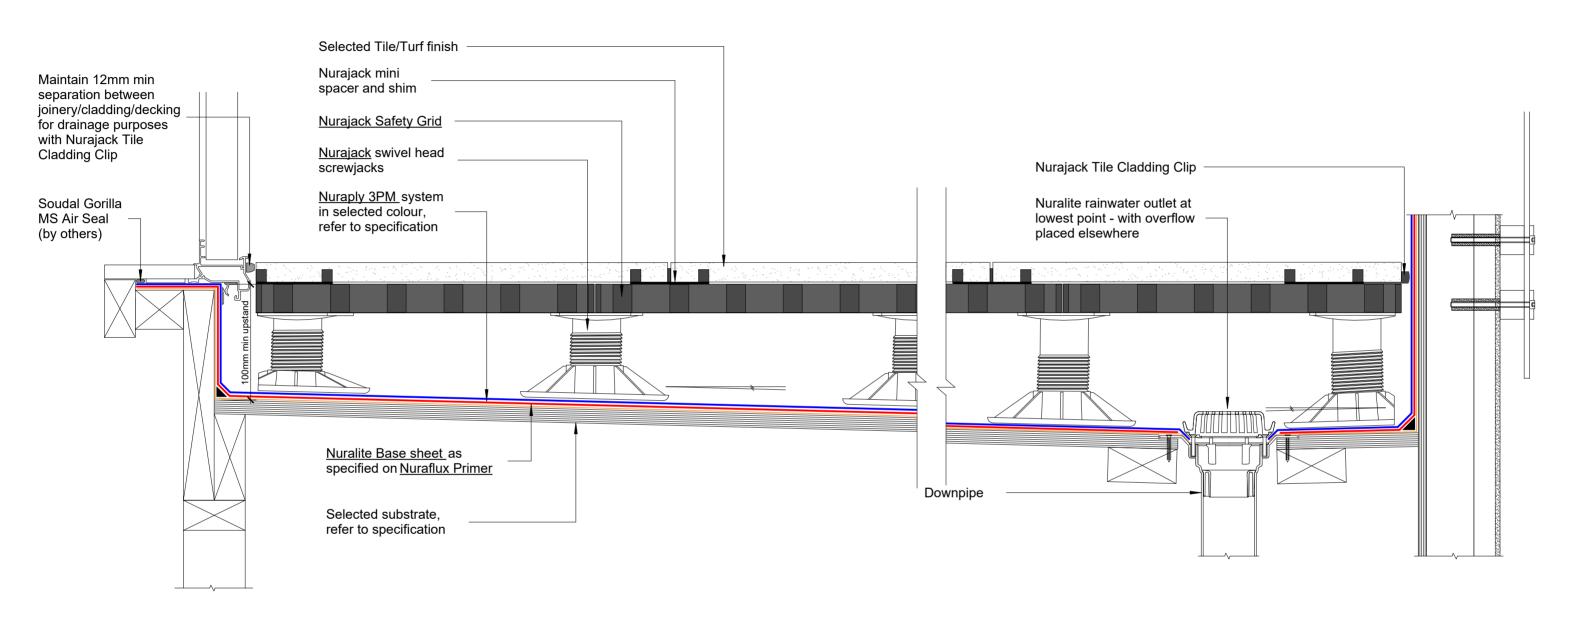

DETAIL: NURAJACK SAFETY GRID


SCALE: NTS DATE: DEC 2024 PREVIOUS DWG no: REVISION: 1 DWG no: NJ.B1

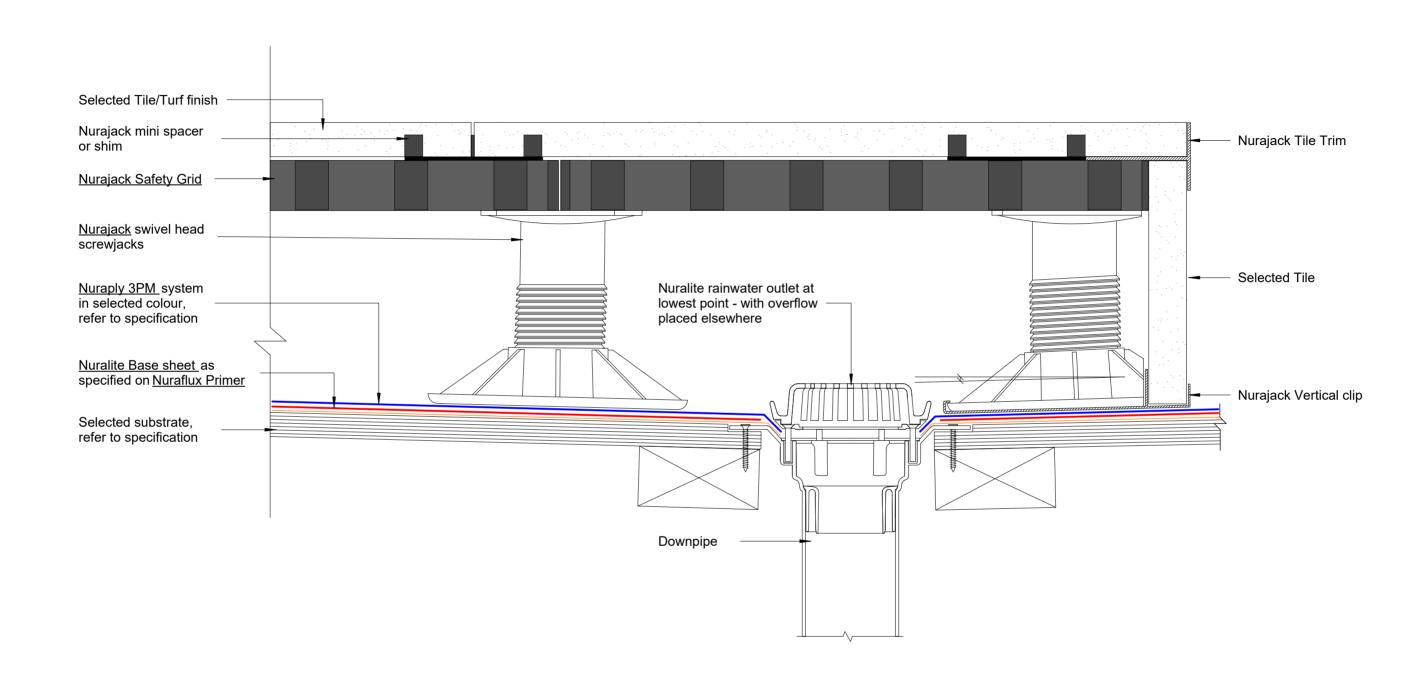



DETAIL: NURAJACK SAFETY GRID - TILE TRIM EDGE

SCALE: NTS DATE: DEC 2024 PREVIOUS DWG no:- REVISION: 1 DWG no: NJ.B1

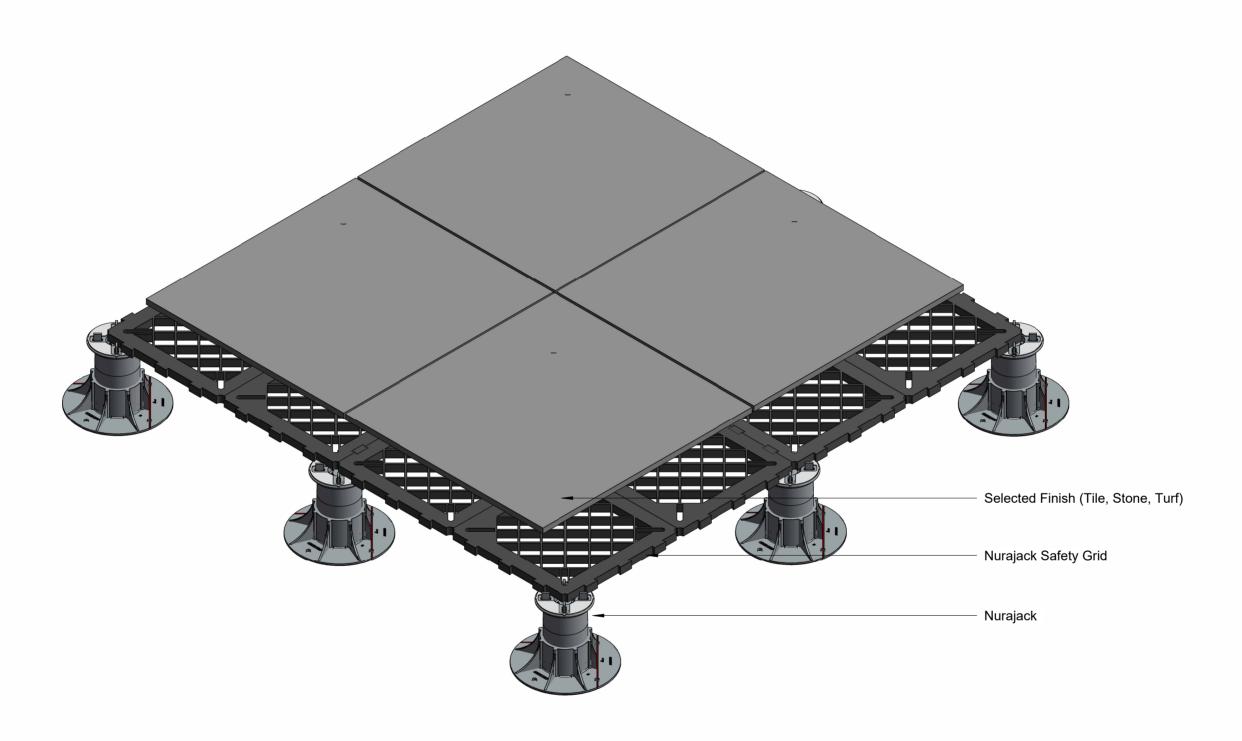



DETAIL: NURAJACK SAFETY GRID - ISO

SCALE: NTS DATE: DEC 2024 PREVIOUS DWG no: REVISION: 1 DWG no: NJ.B3